

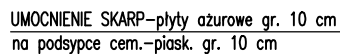


SKALA 1:50

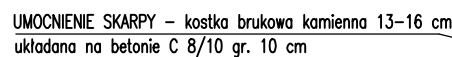

SKALA 1:50

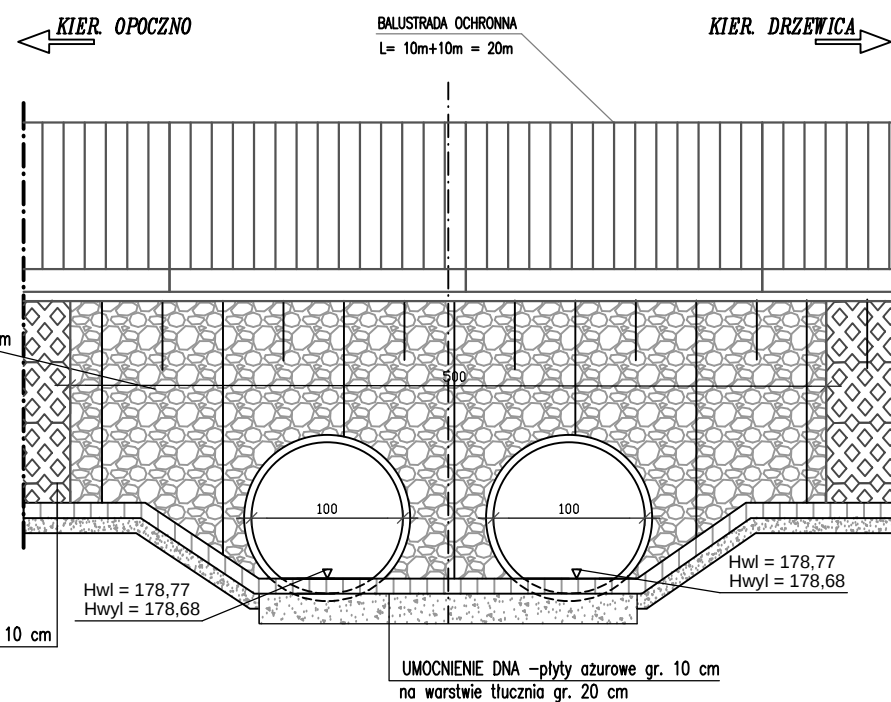

<